


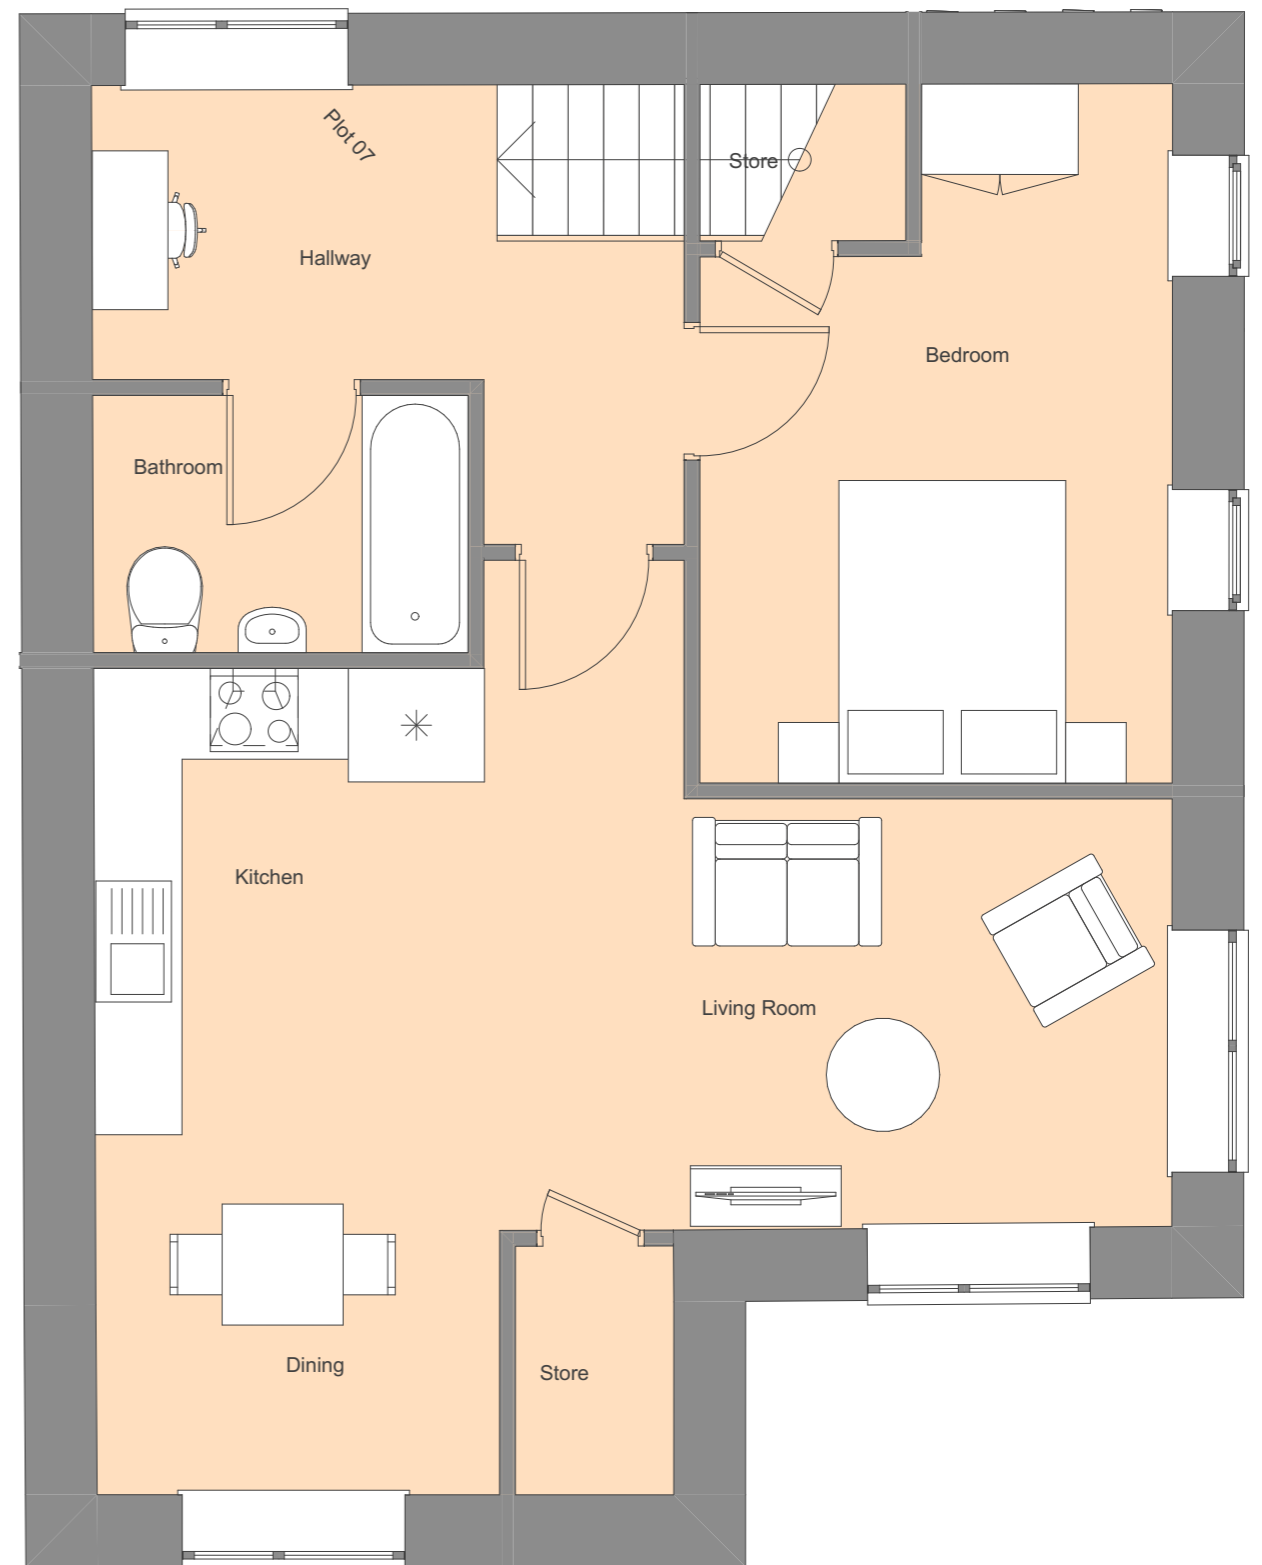

Ground Floor (53.5m2)

1:50



First Floor (60.6m2)

1:50

PROJECT Site 8 - Belle Green Lane Ince-in-Makerfield, Wigan, WN2 2EW		TITLE Bespoke Apartment Layout 1:50		SIZE A3	DRAWING No 1939-JMA-ZZ-00-DR-A-0105		
P Revisions refer to drawings at Status S0 to S4. : C Revisions refer to Post Contract Construction Drawings		JOHN McCALL ARCHITECTS LTD No.1 Arts Village, Henry Street, Liverpool L1 5BS Tel: 0151 707 1818 Fax: 707 1819			PROJECT No 1939	SCALE (u.n.o) 1:50	REVISION P02
					DATE NOV'23	STATUS S0	
					DRAWN by AB	CHECKED DS	