
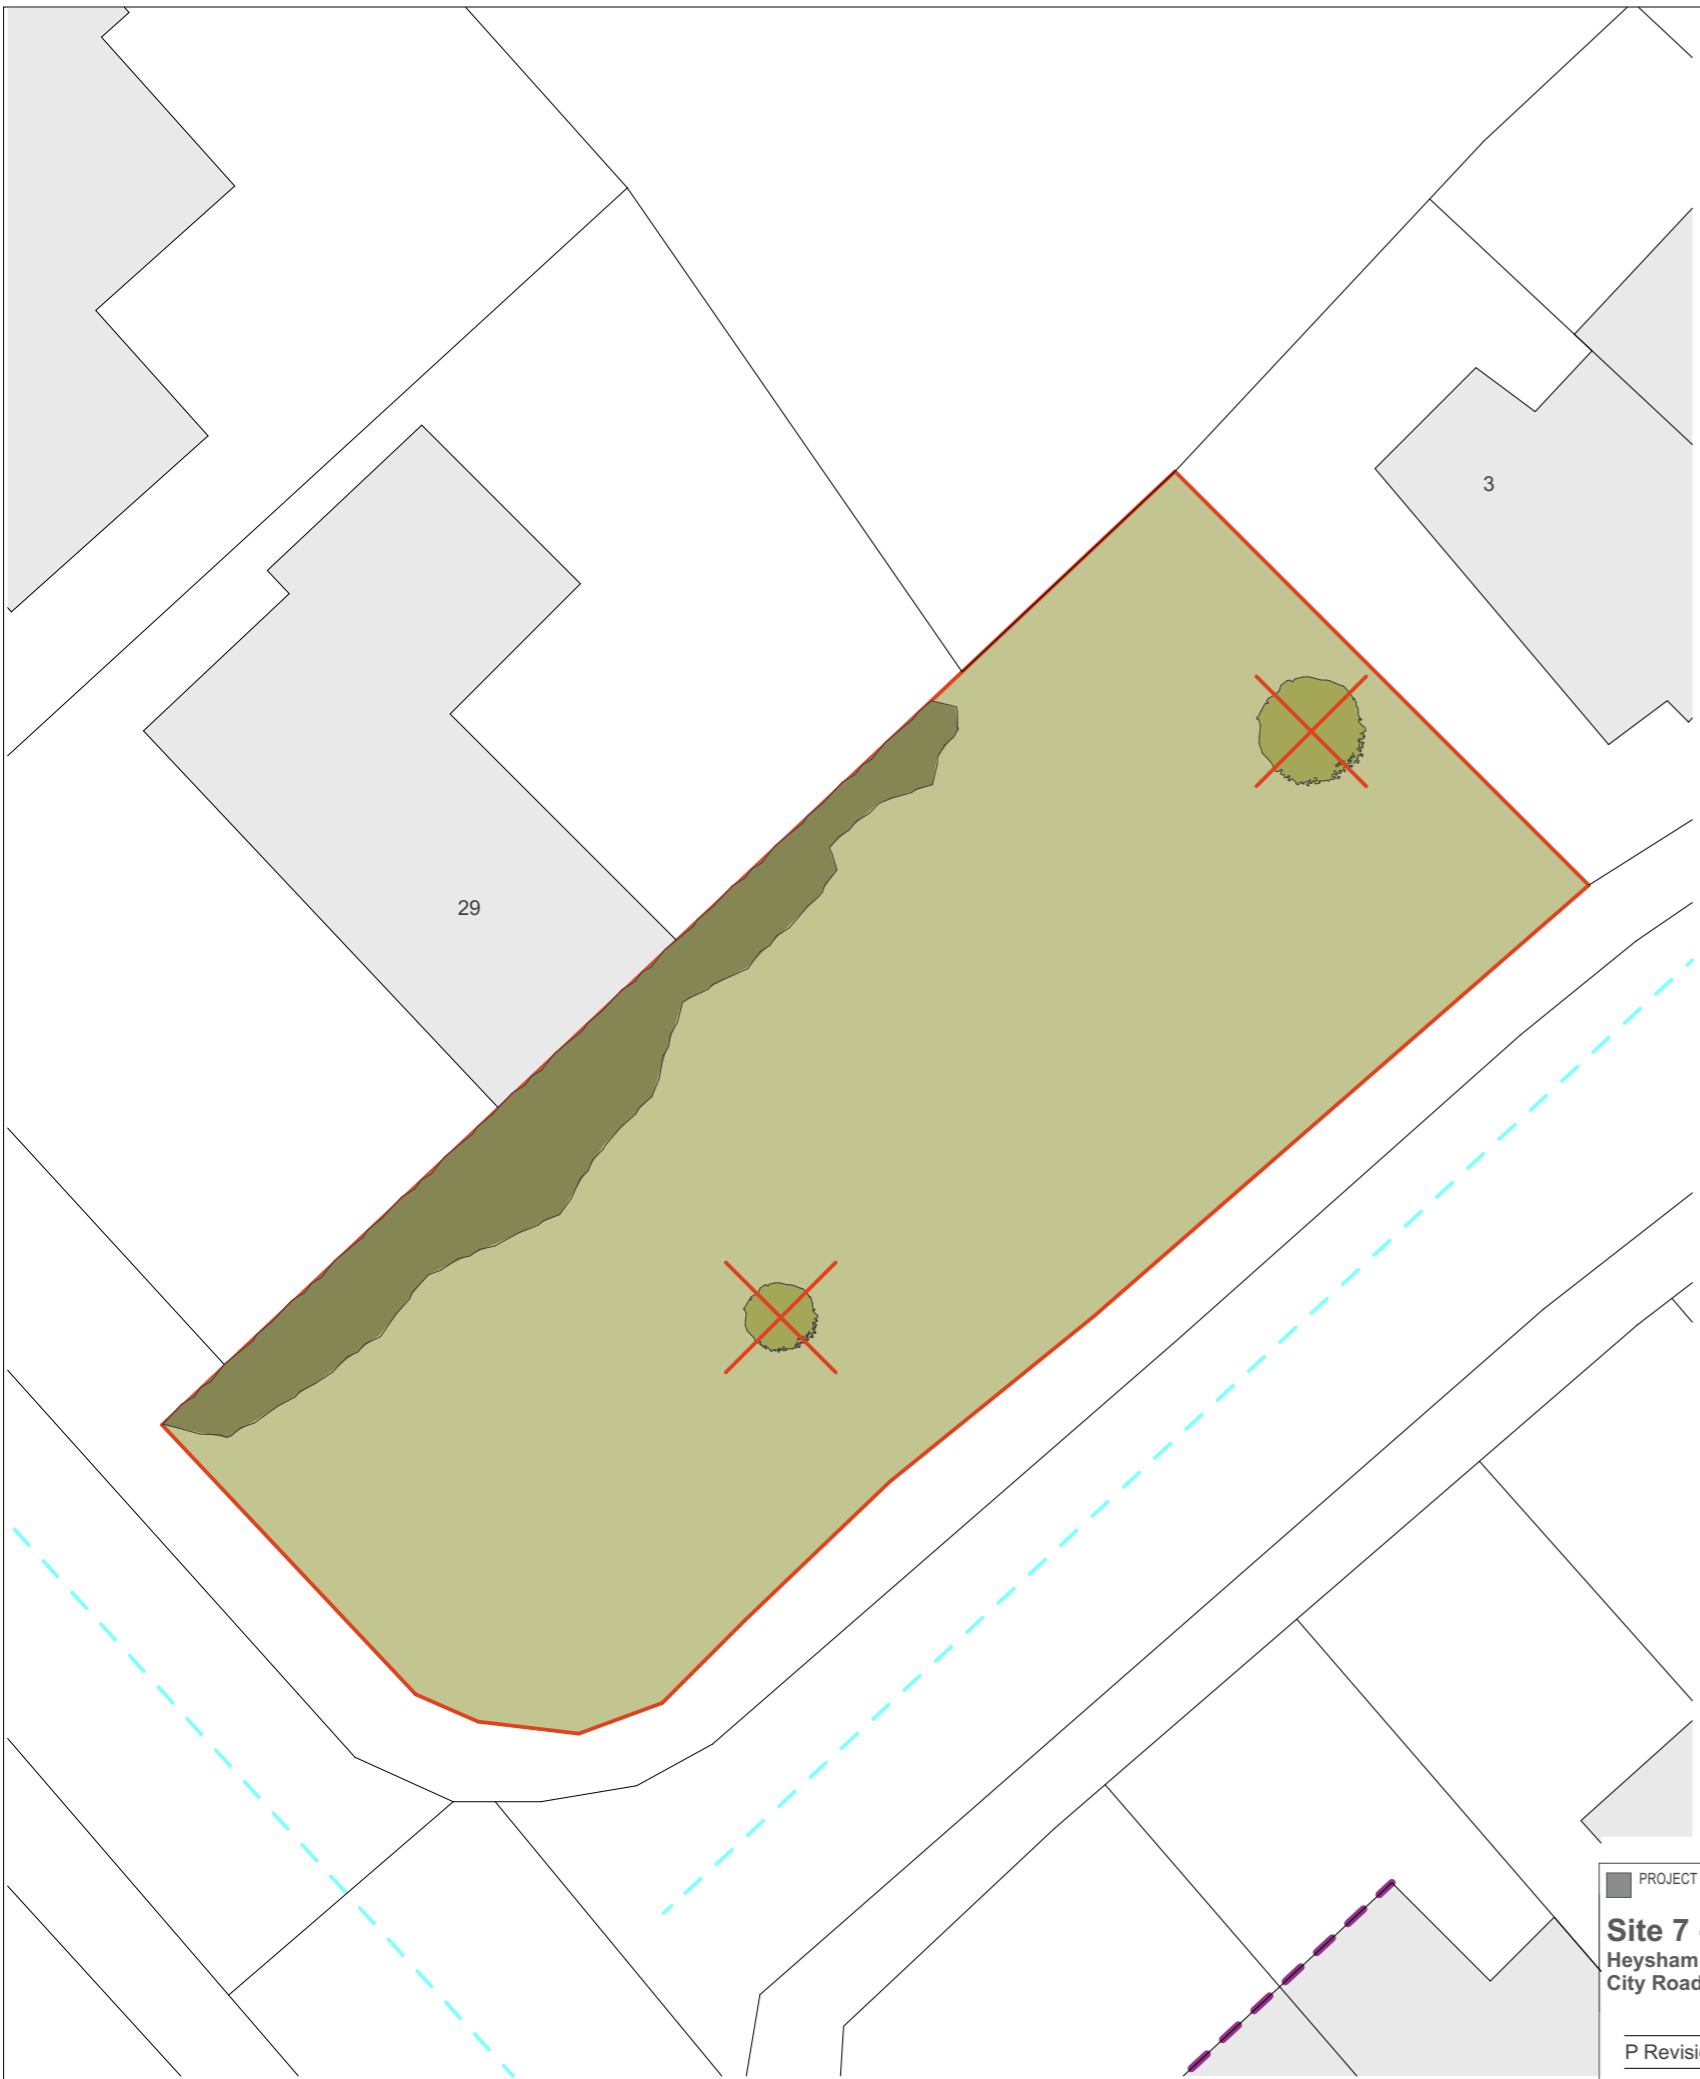
	Trees to be removed
	Vegetation to be cleared



South Site



North Site

<p><b>PROJECT</b></p> <p><b>Site 7 - Heysham Road</b>                  Heysham Road, WN5 0EA                  City Road, WN5 0BG</p>	<p><b>TITLE</b></p> <p><b>Tree Removal Plan</b></p>	<p><b>SIZE</b></p> <p><b>A3</b></p>	<p><b>DRAWING No</b></p> <p>1938-JMA-ZZ-00-DR-A-0115</p>
<p>P Revisions refer to drawings at Status S0 to S4. : C Revisions refer to Post Contract Construction Drawings</p>		<p><b>SCALE (u.n.o)</b></p> <p>1:200</p>	<p><b>REVISION</b></p> <p><b>P01</b></p>
<p><b>JOHN McCALL ARCHITECTS LTD</b>                  No.1 Arts Village, Henry Street, Liverpool L1 5BS Tel: 0151 707 1818 Fax: 707 1819</p>		<p><b>DATE</b></p> <p>DEC'23</p>	<p><b>STATUS</b></p> <p>S0</p>
		<p><b>DRAWN by</b></p> <p>AB</p>	<p><b>CHECKED</b></p> <p>DS</p>